



View

1 : 10

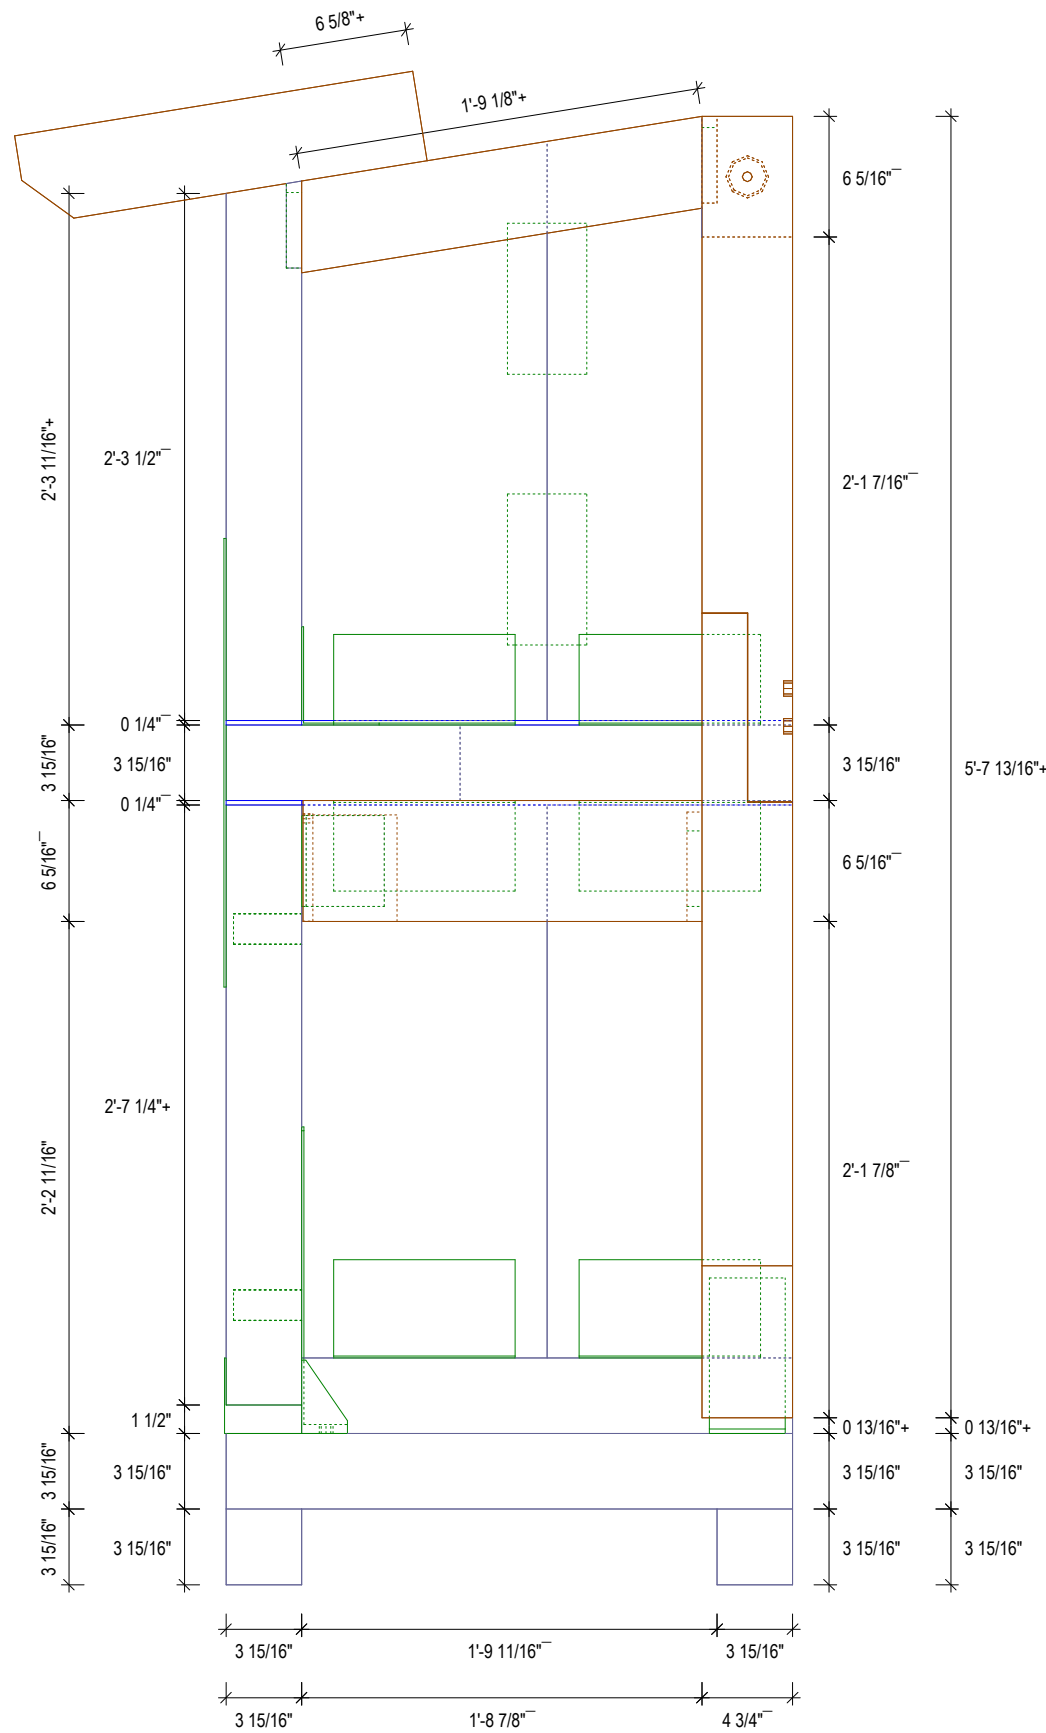


Layout ground floor

1 : 10

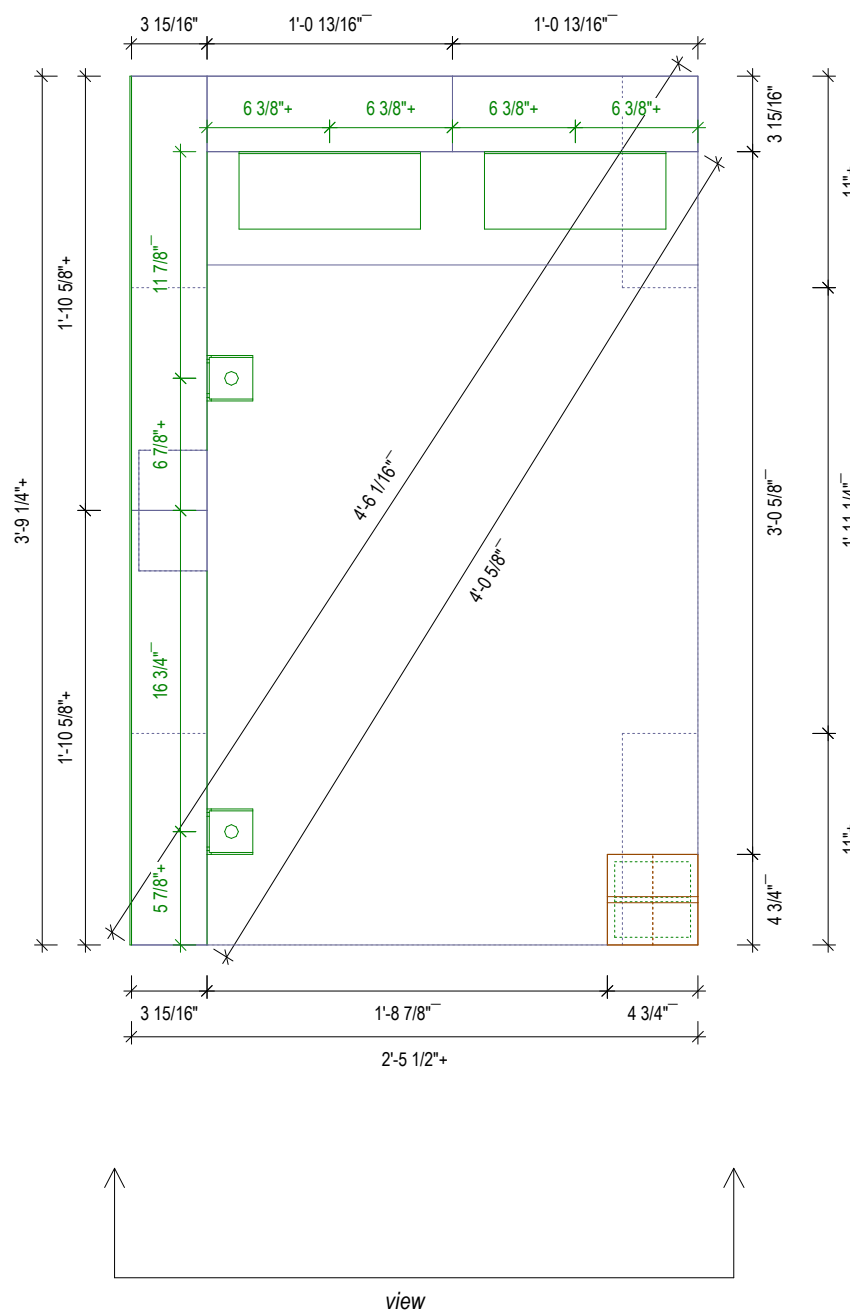

Layout roof

1 : 10

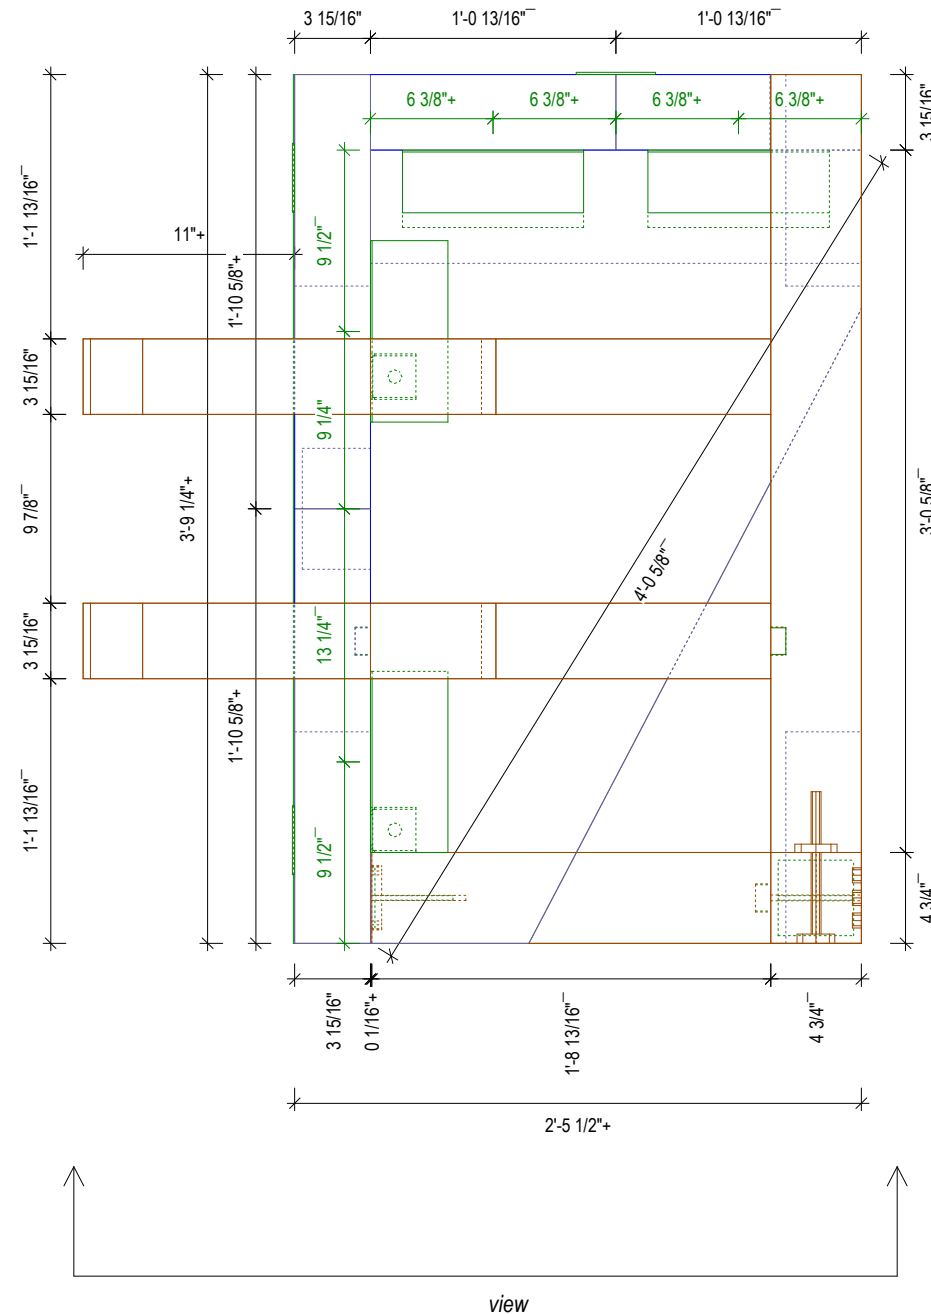











				Project: Rothoblaas schoolhouse			
				Drawing nr.: 005			
				Layout name: Assembly - layout and view			
0	Issued for Fabrication	17.06.2026	UAZ	29.12.2025	UAZ		
Rev.	Changes / Änderung / Cambiamento	Data	Name	Data	Drawn		

rothoblaas









Solutions for Building Technology

Scale:
1: 10



Paper size:
11" x 17"

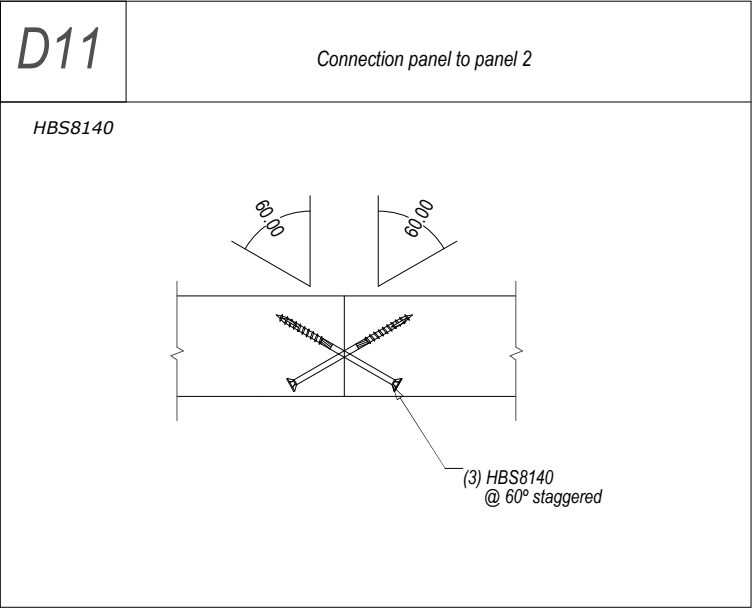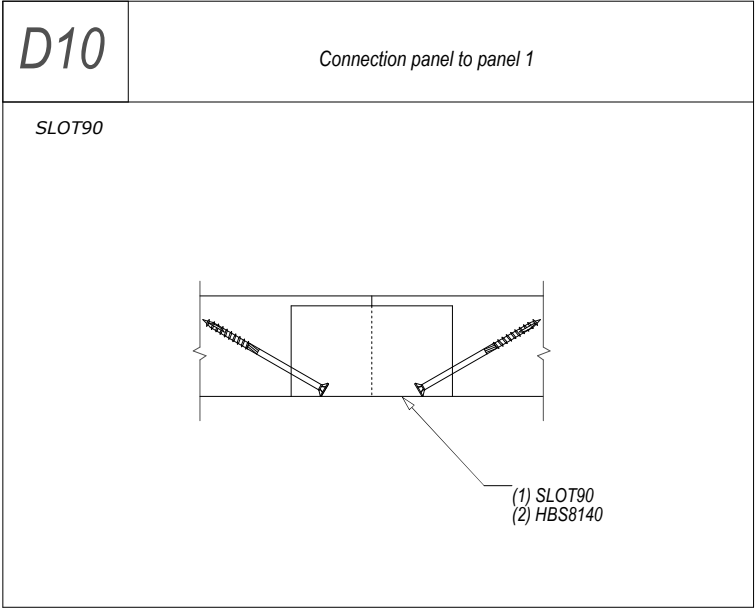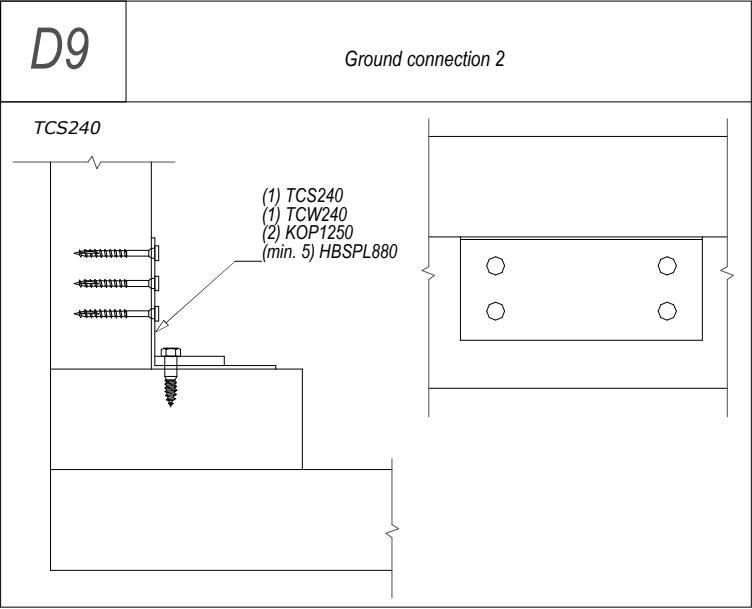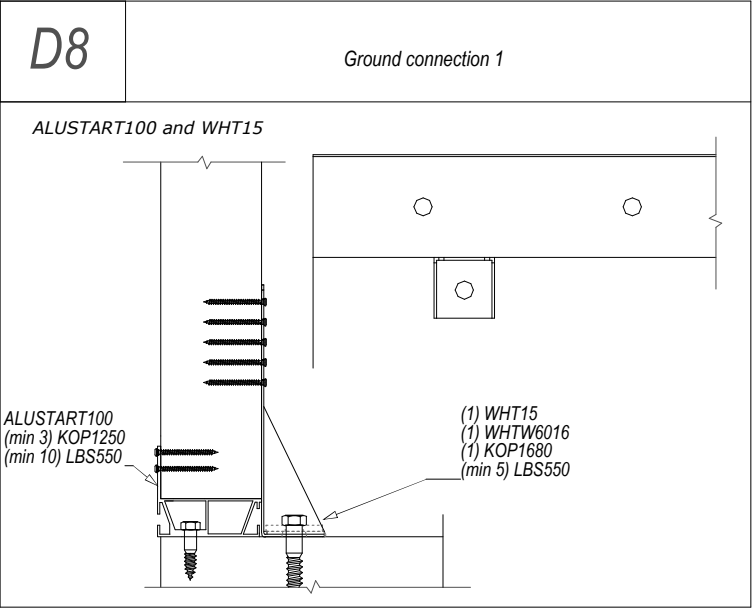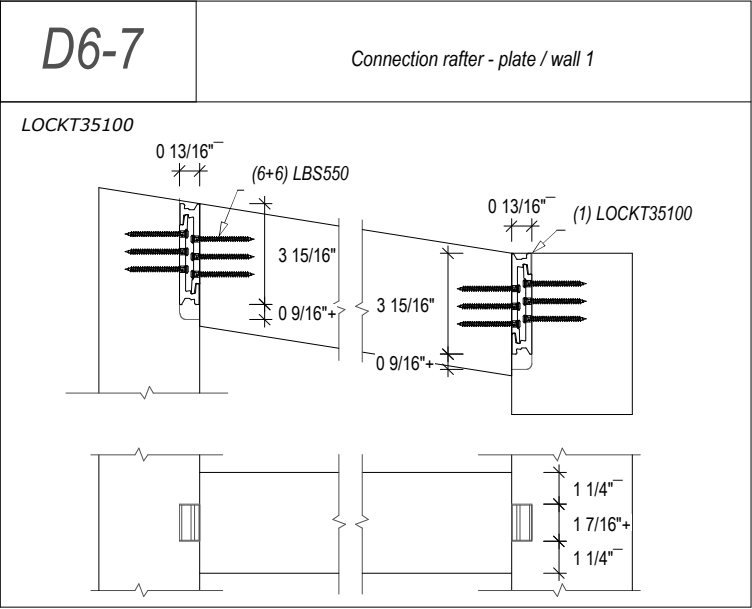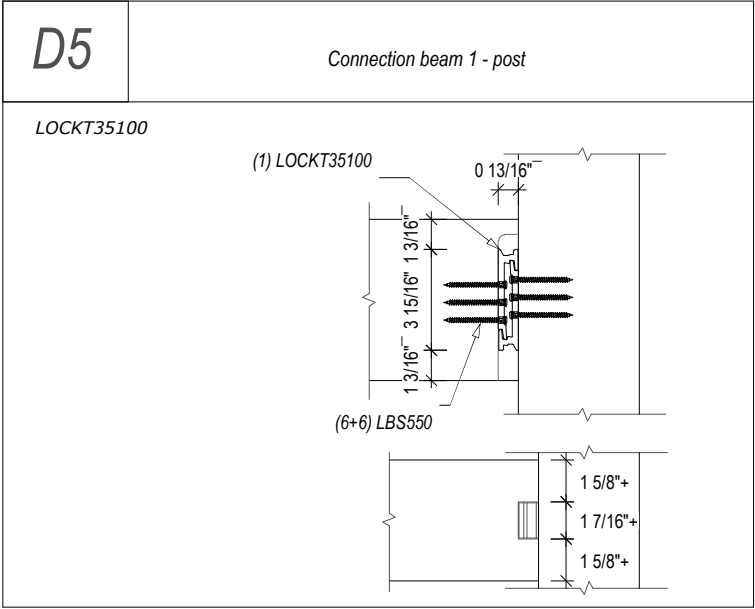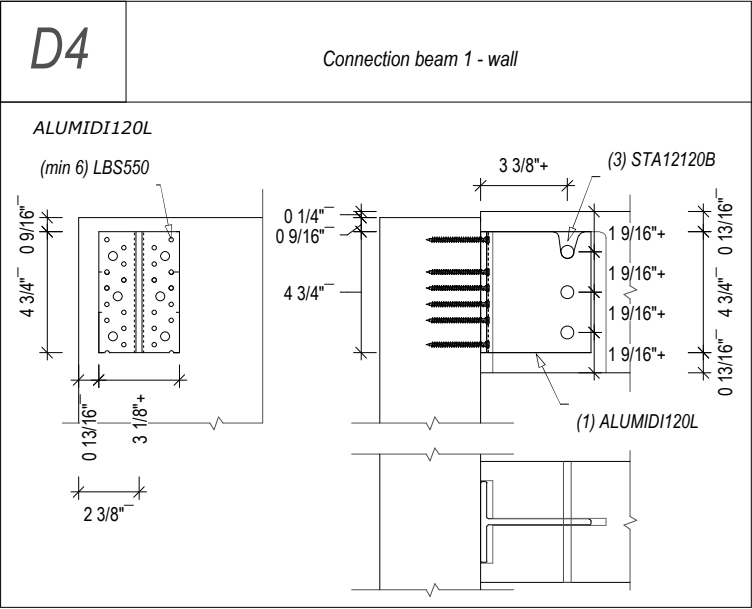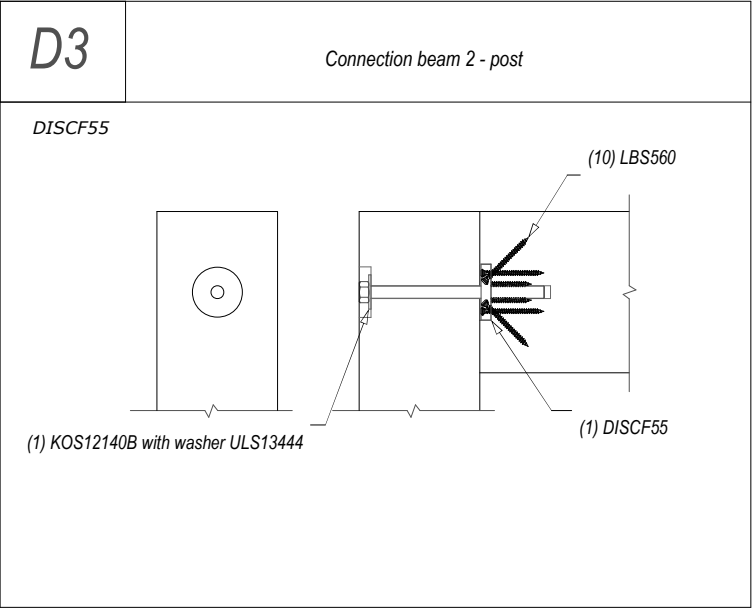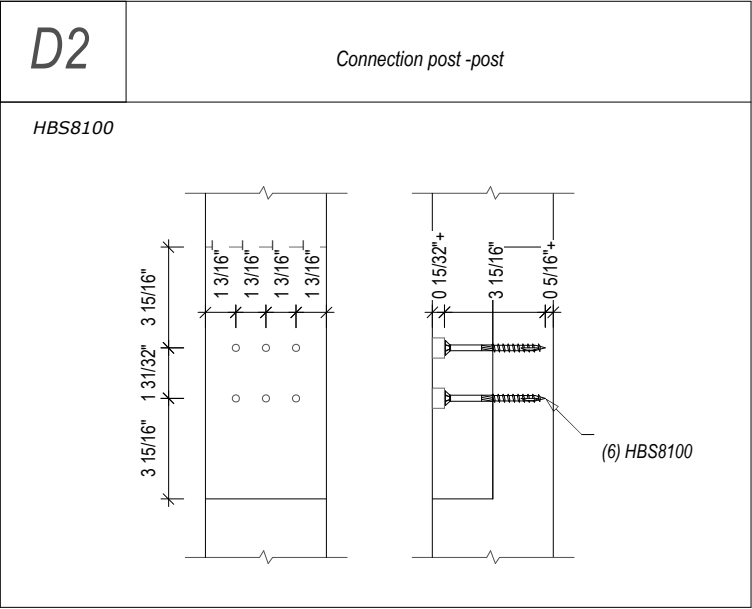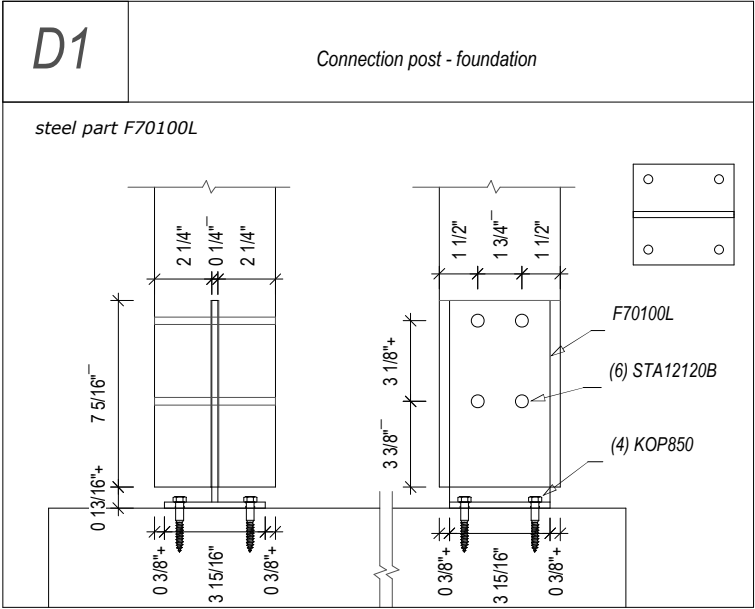

				Project: Rothoblaas schoolhouse			
				Drawing nr.: 006		Scale: 1: 7.5	
				Layout name: Assembly - details 1- 11		Paper size: 11" x 17"	
0	Issued for Fabrication	17.06.2026	UAZ	29.12.2025	UAZ	rothoblaas Solutions for Building Technology	
Rev.	Changes / Änderung / Cambiamento	Data	Name	Data	Drawn		

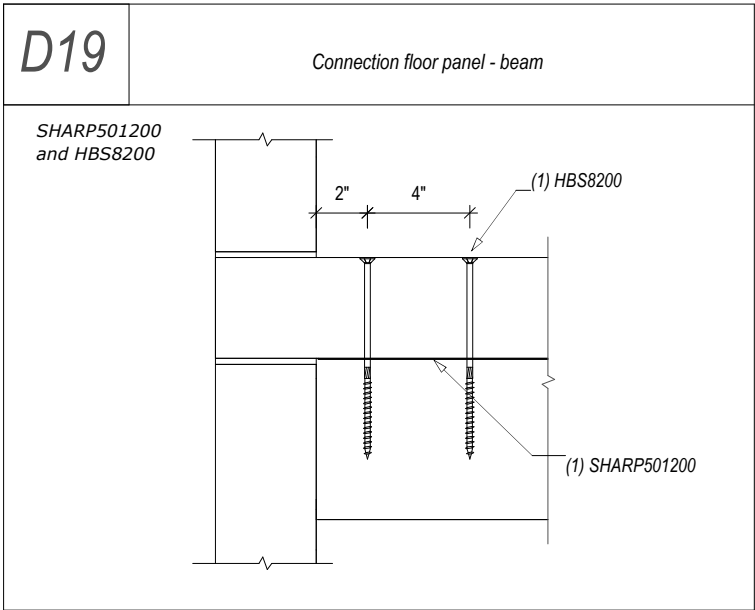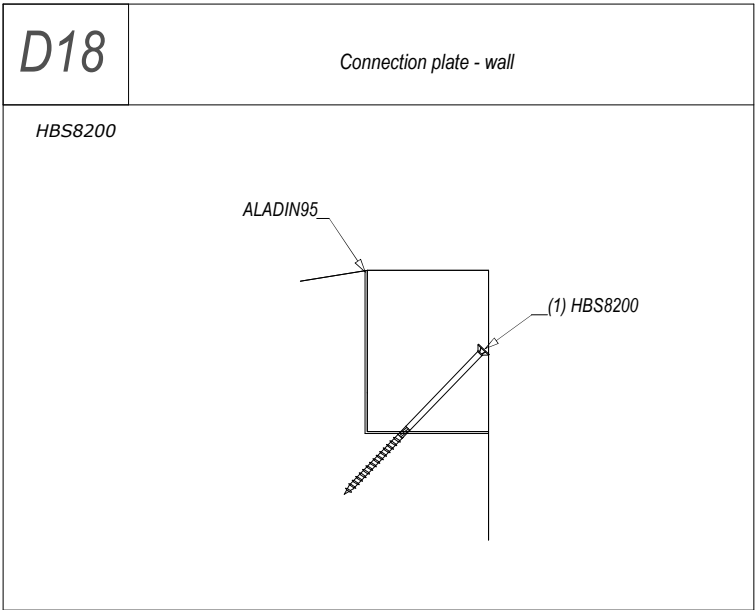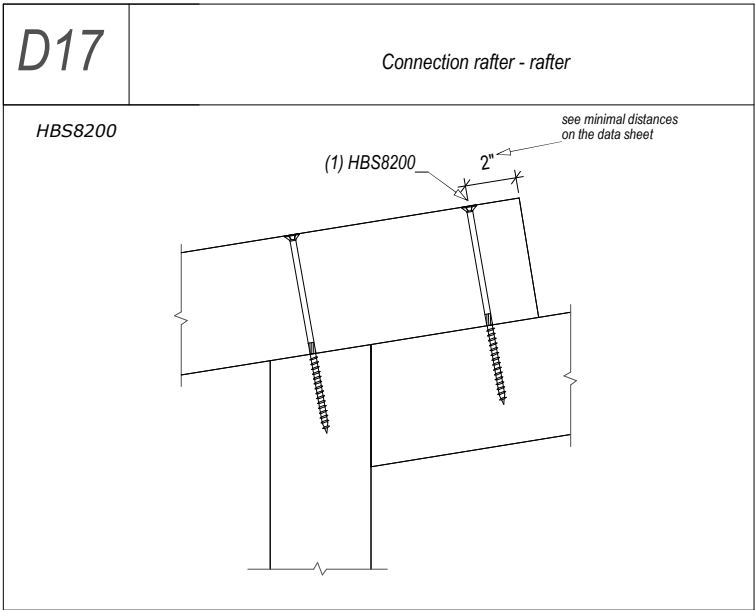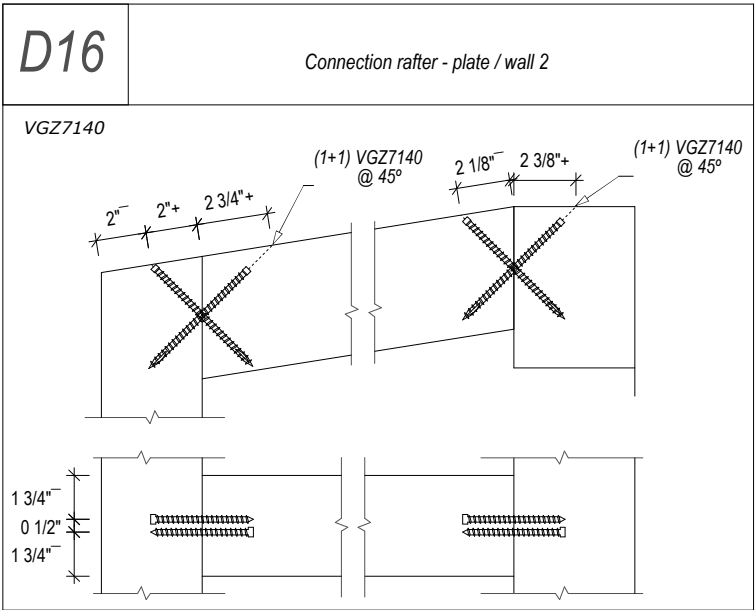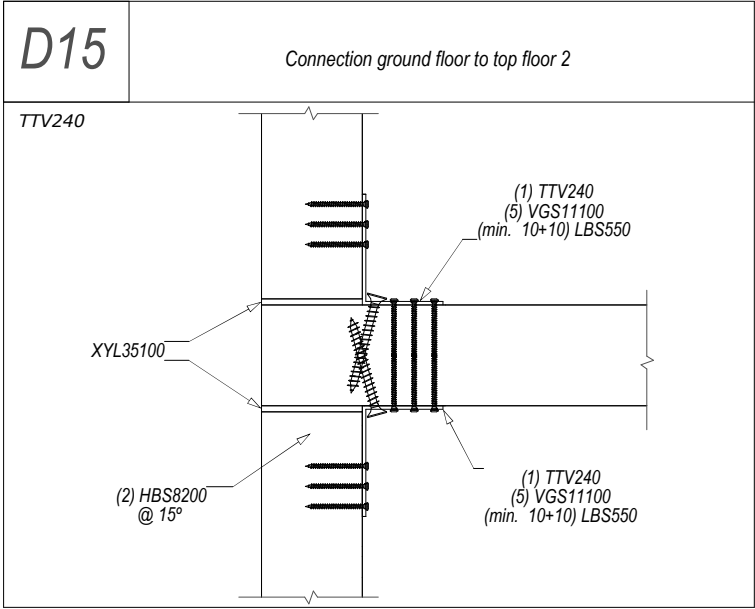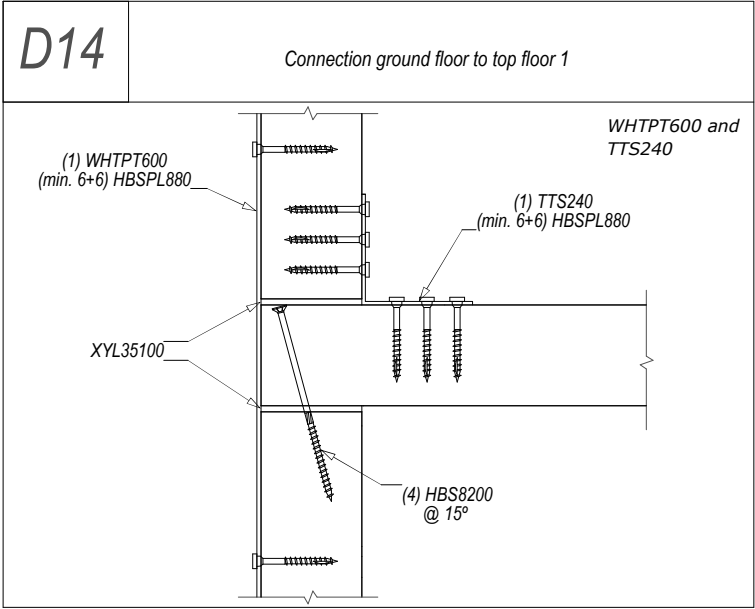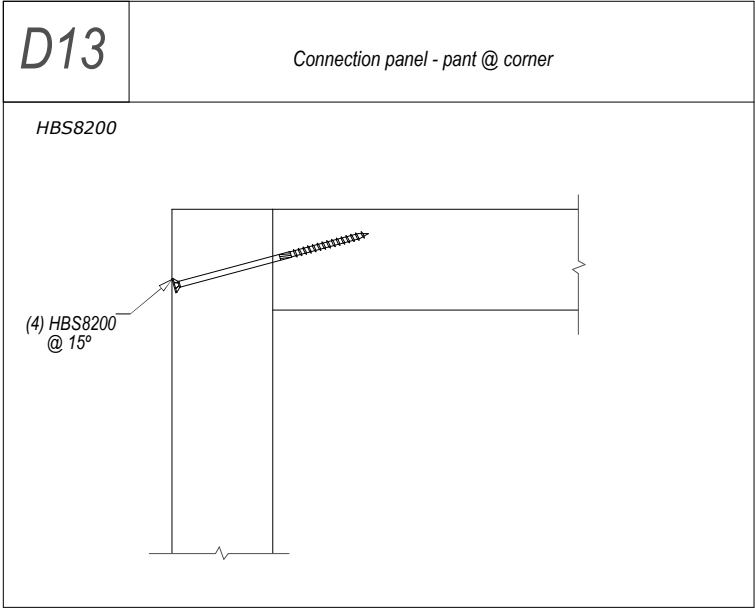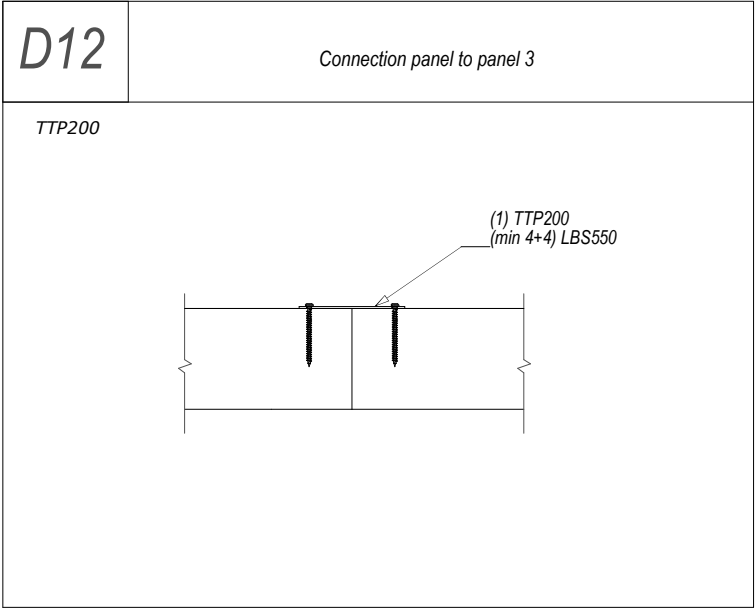

				Project: Rothoblaas schoolhouse					
				Drawing nr.: 007					Scale: 1: 7.5
				Layout name: Assembly - details 11 -19					Paper size: 11" x 17"
0	Issued for Fabrication	17.06.2026	UAZ	29.12.2025	UAZ				
Rev.	Changes / Änderung / Cambiamento	Data	Name	Data	Drawn				

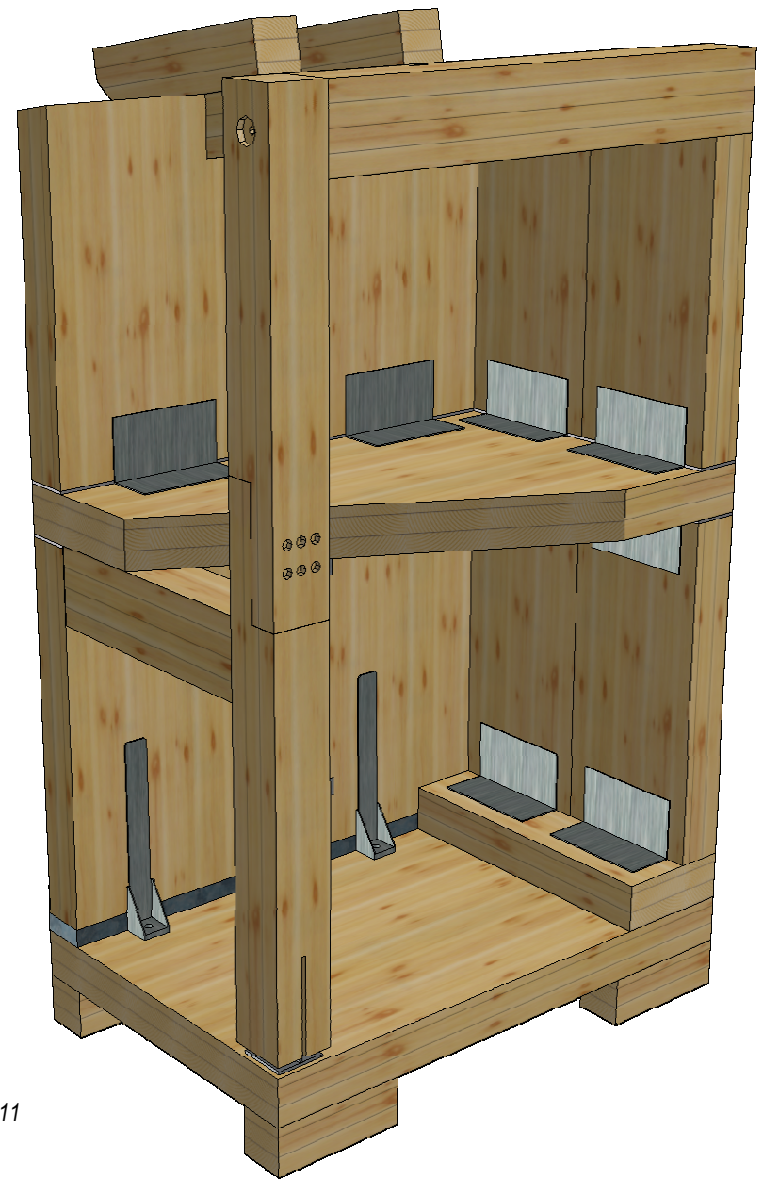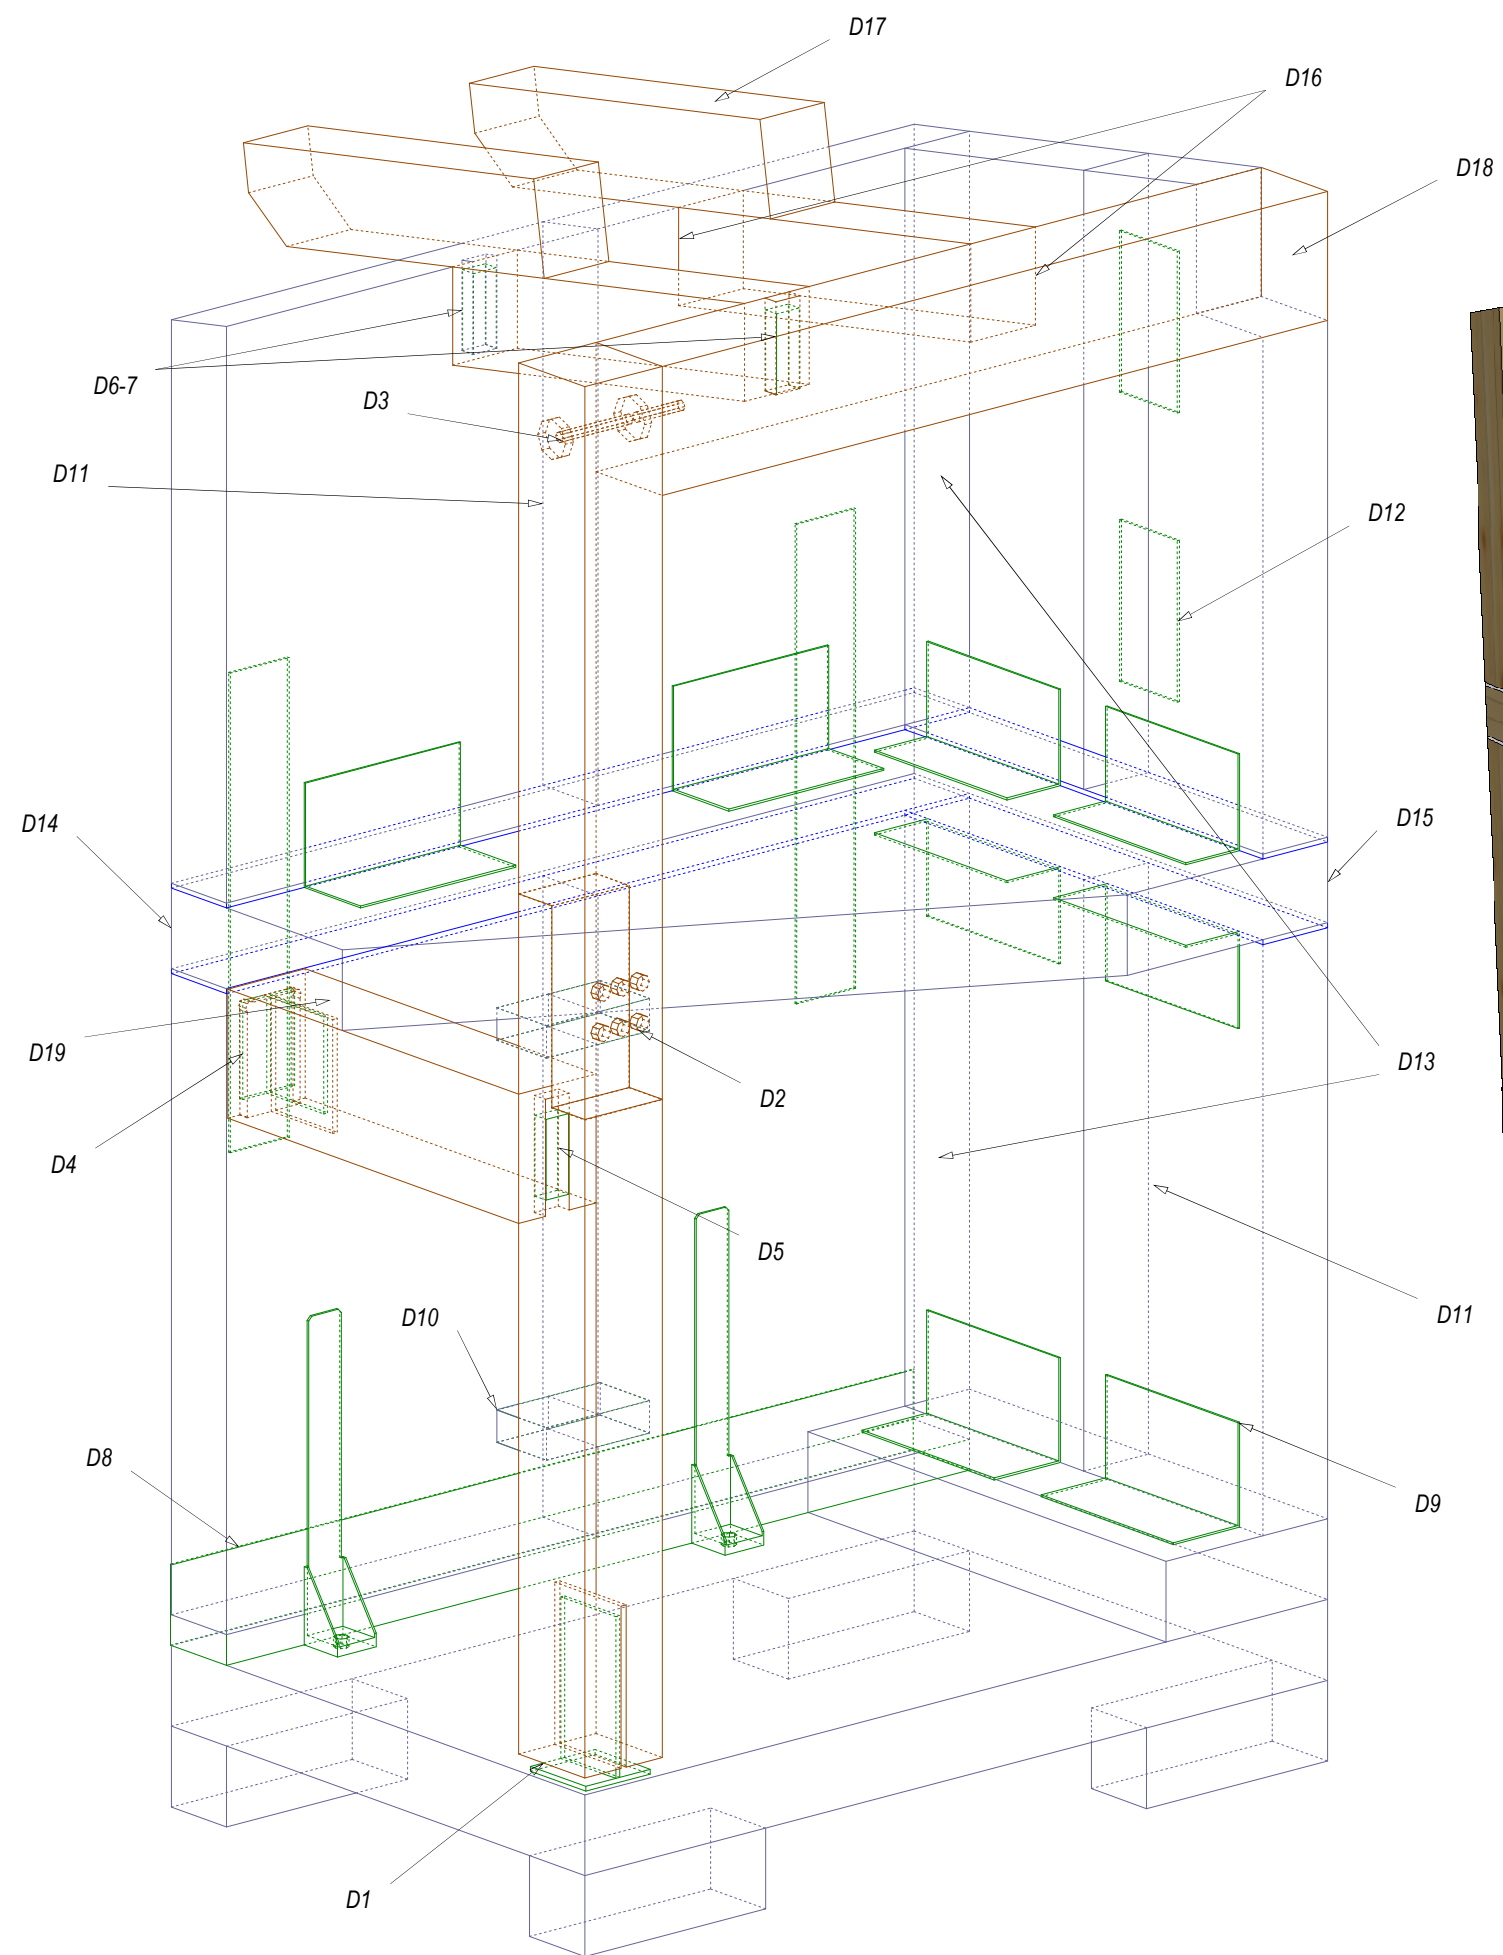

3D views

				Project: Rothoblaas schoolhouse			
				Drawing nr.: 008			Scale: 1: 7.5
				Layout name: Assembly - 3D view			Paper size: 11" x 17"
0	Issued for Fabrication	17.06.2026	UAZ	29.12.2025	UAZ	 Solutions for Building Technology	
Rev.	Changes / Änderung / Cambiamento	Data	Name	Data	Drawn		